

BLOCK-C


GATE

DHARAMKANTA

MATERAIL STOCKING

MIXED WELDING STATION

MULTITORCH CNC CUTTING

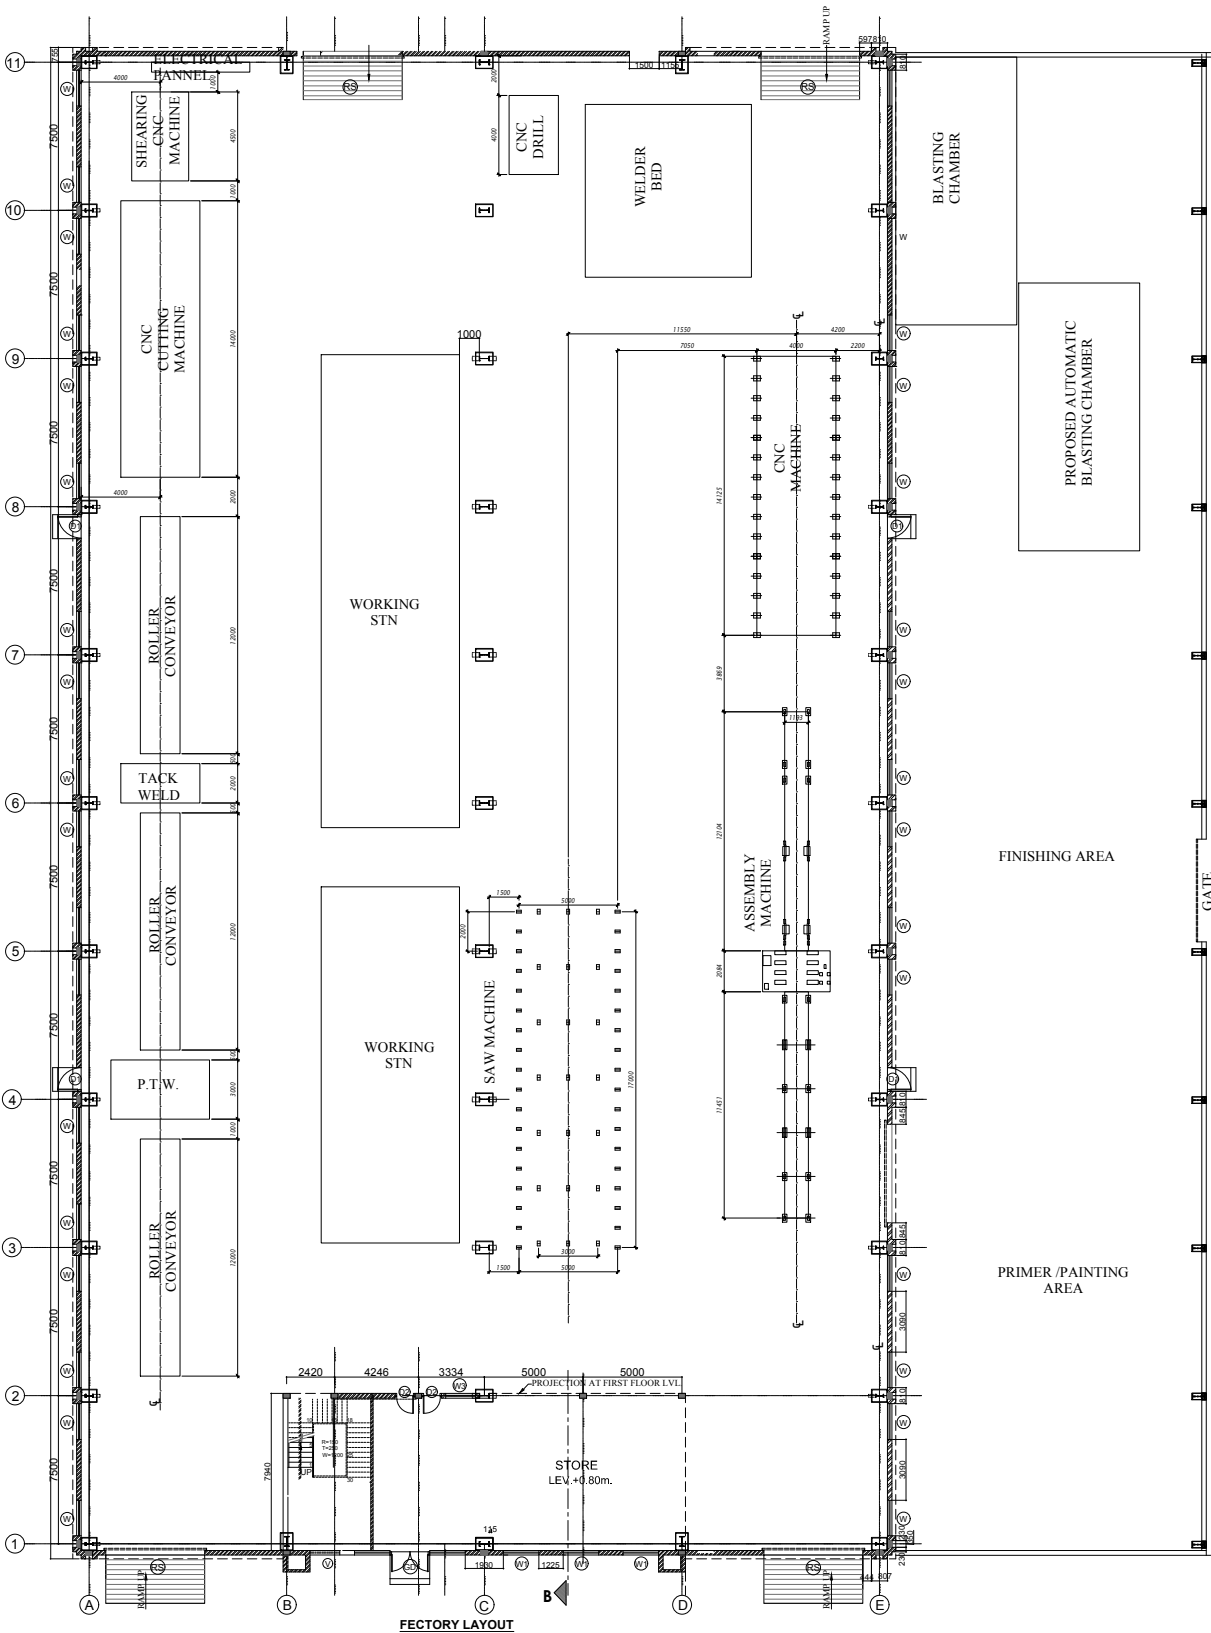

FACTORY LAYOUT

PIPE BENDING MACHINE